


DBLE02-01

DBL-E | Face Fix Below Ceiling Inside Recess 110mm Headbox  
with Face Fix Side Channels

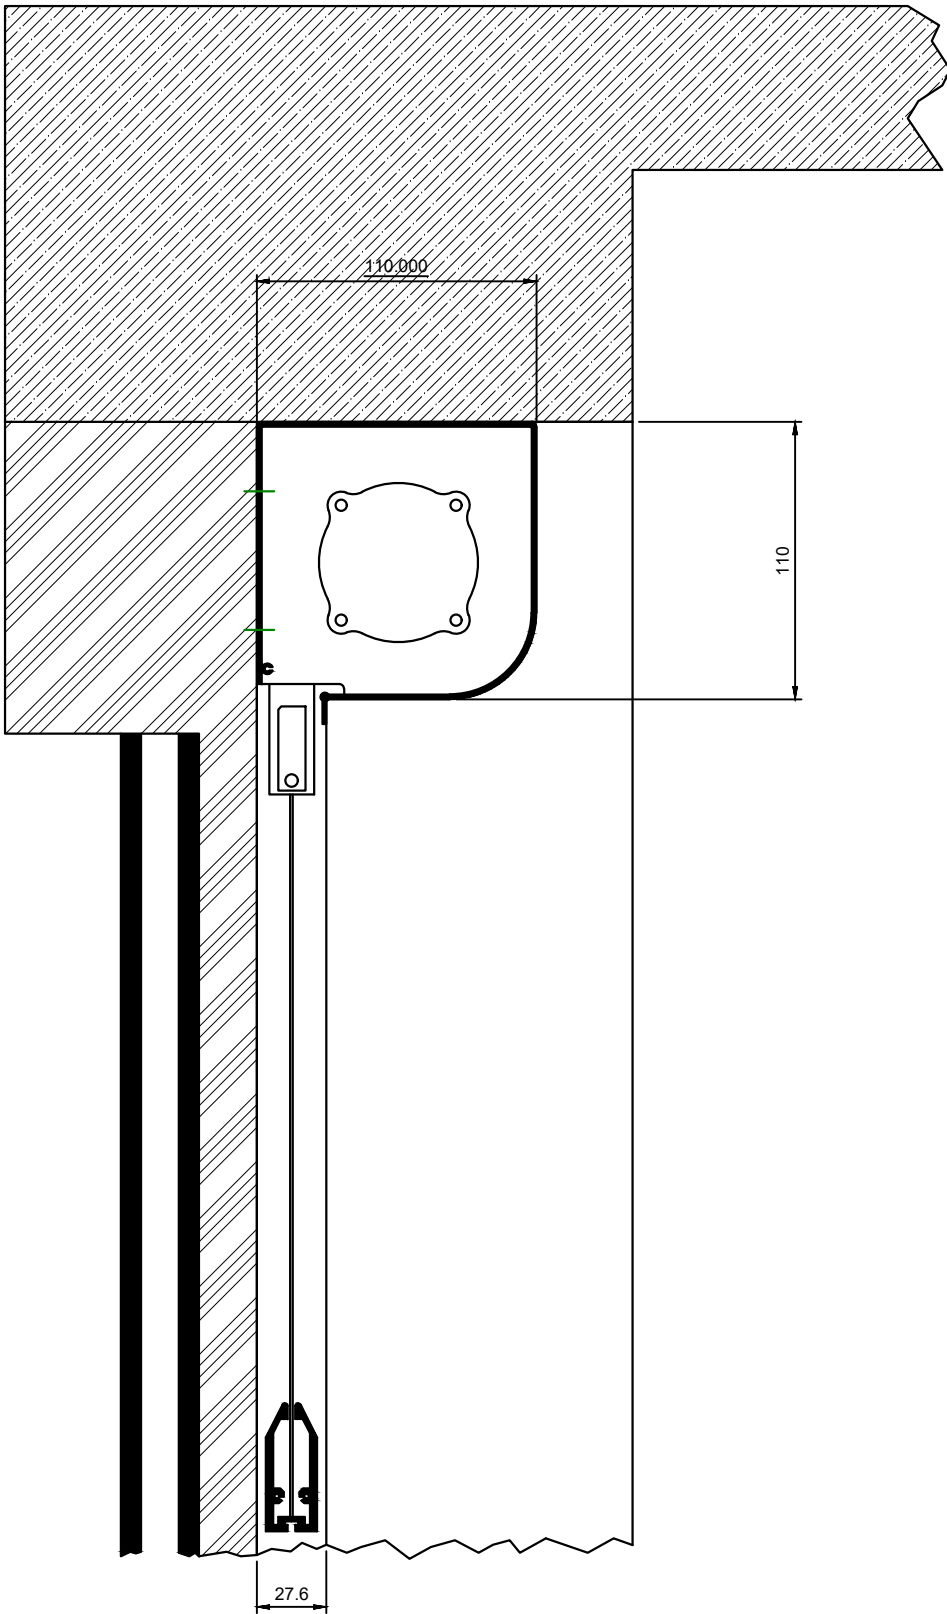

Rowan House, Guildford Road  
Traiding Estate, Farnham, GU9 9PZ  
01252 737973  
www.waverley.co.uk  
sales@waverley.co.uk

Project

Detail