


DBLG05-01

DBL-G | Face Fix Below Ceiling Outside Recess 90mm Headbox
with Face Fix Side Channels

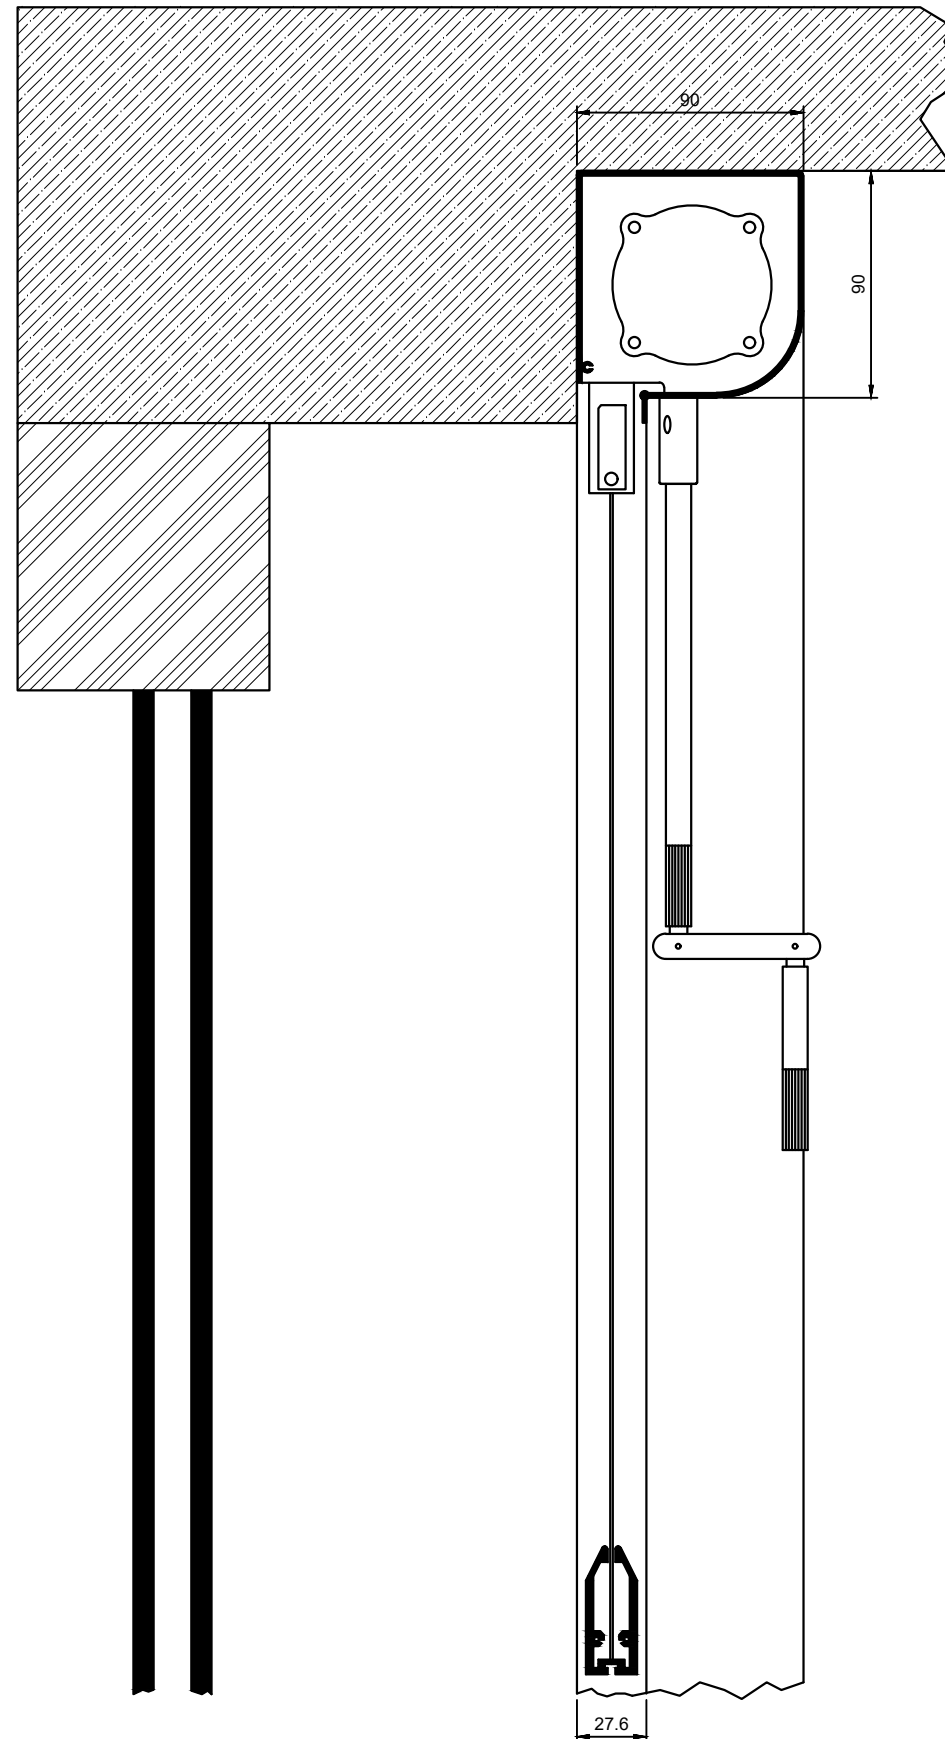

WAVERLEY
THE SHADING EXPERTS

Rowan House, Guildford Road
Traiding Estate, Farnham, GU9 9PZ
01252 737973
www.waverley.co.uk
sales@waverley.co.uk

Project

Detail